


REVISIONS	BY

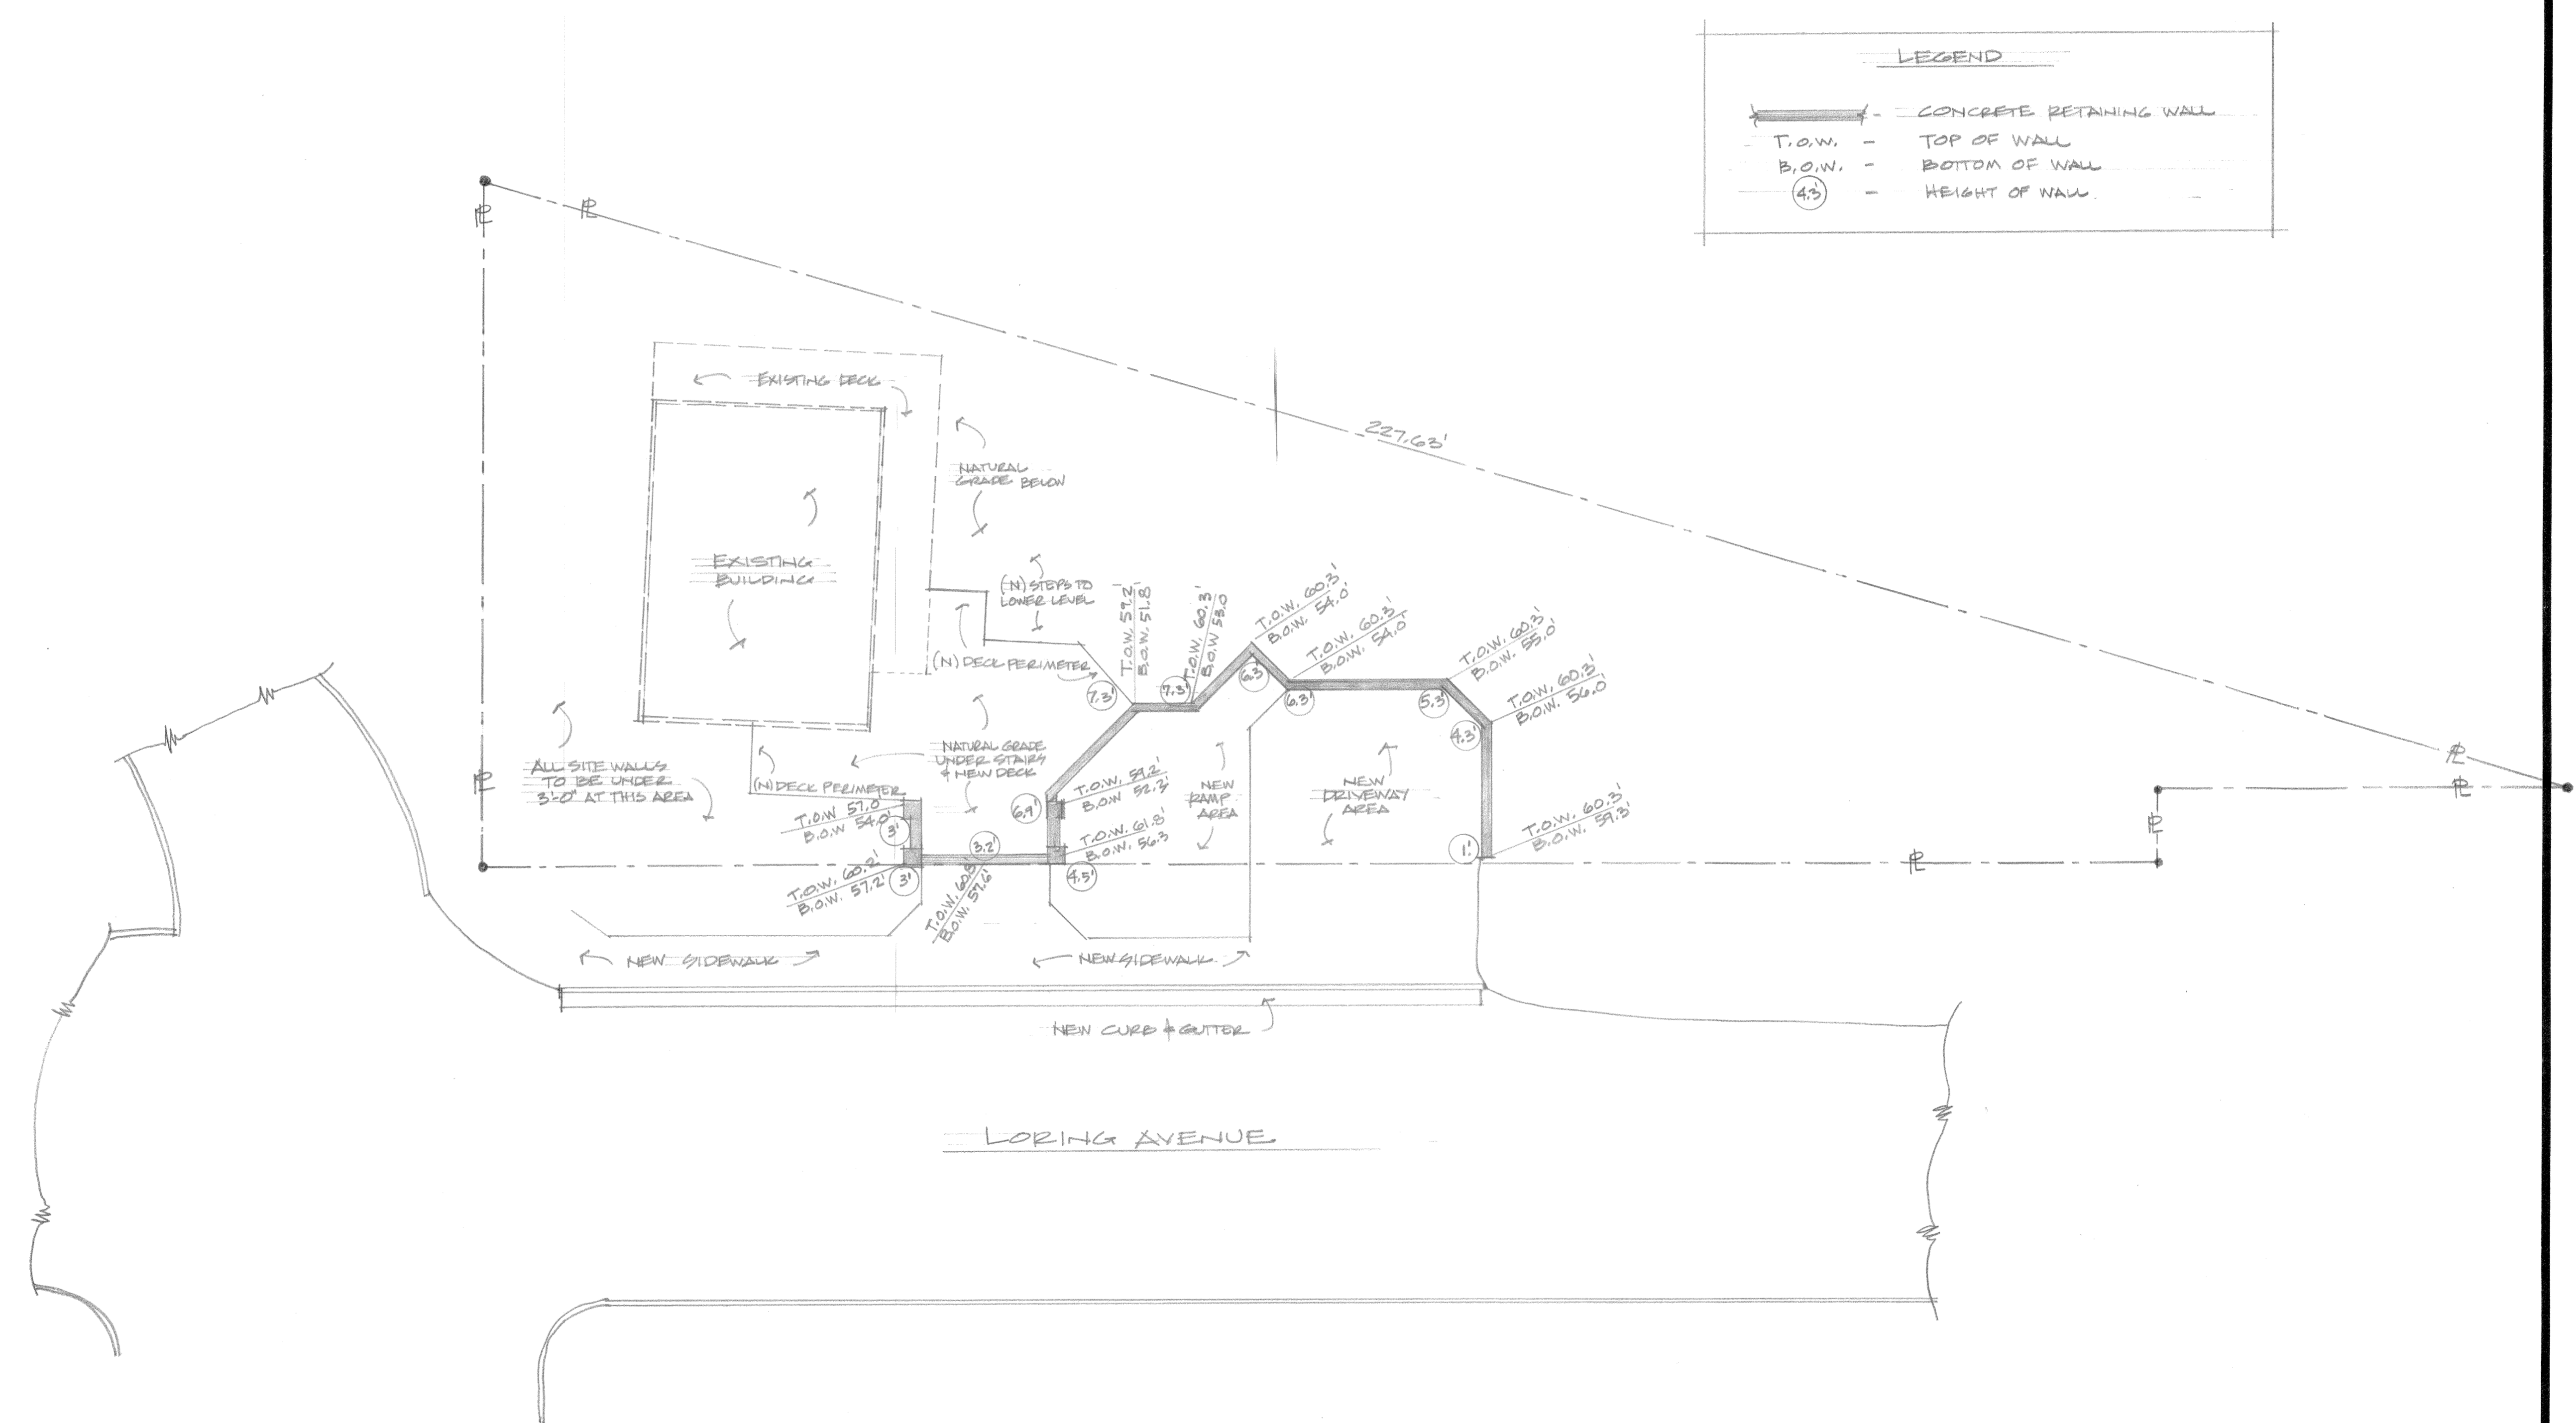

LEGEND	
	CONCRETE RETAINING WALL
	T.O.W. - TOP OF WALL
	B.O.W. - BOTTOM OF WALL
	HEIGHT OF WALL

RETAINING WALL LAYOUT PLAN  
SCALE 1/4"=1'-0"

CROCKETT COMMUNITY  
FOUNDATION BUILDING  
444 LORING AVE.  
CROCKETT, CALIFORNIA  
CONTRA COSTA COUNTY  
APN 354-080-018

DRAWN DAM
CHECKED
DATE JULY 2009
SCALE 1/4"=1'-0"
JOB NO. CROCKETT
SHEET 5
OF 5 SHEETS