


REVISIONS	BY

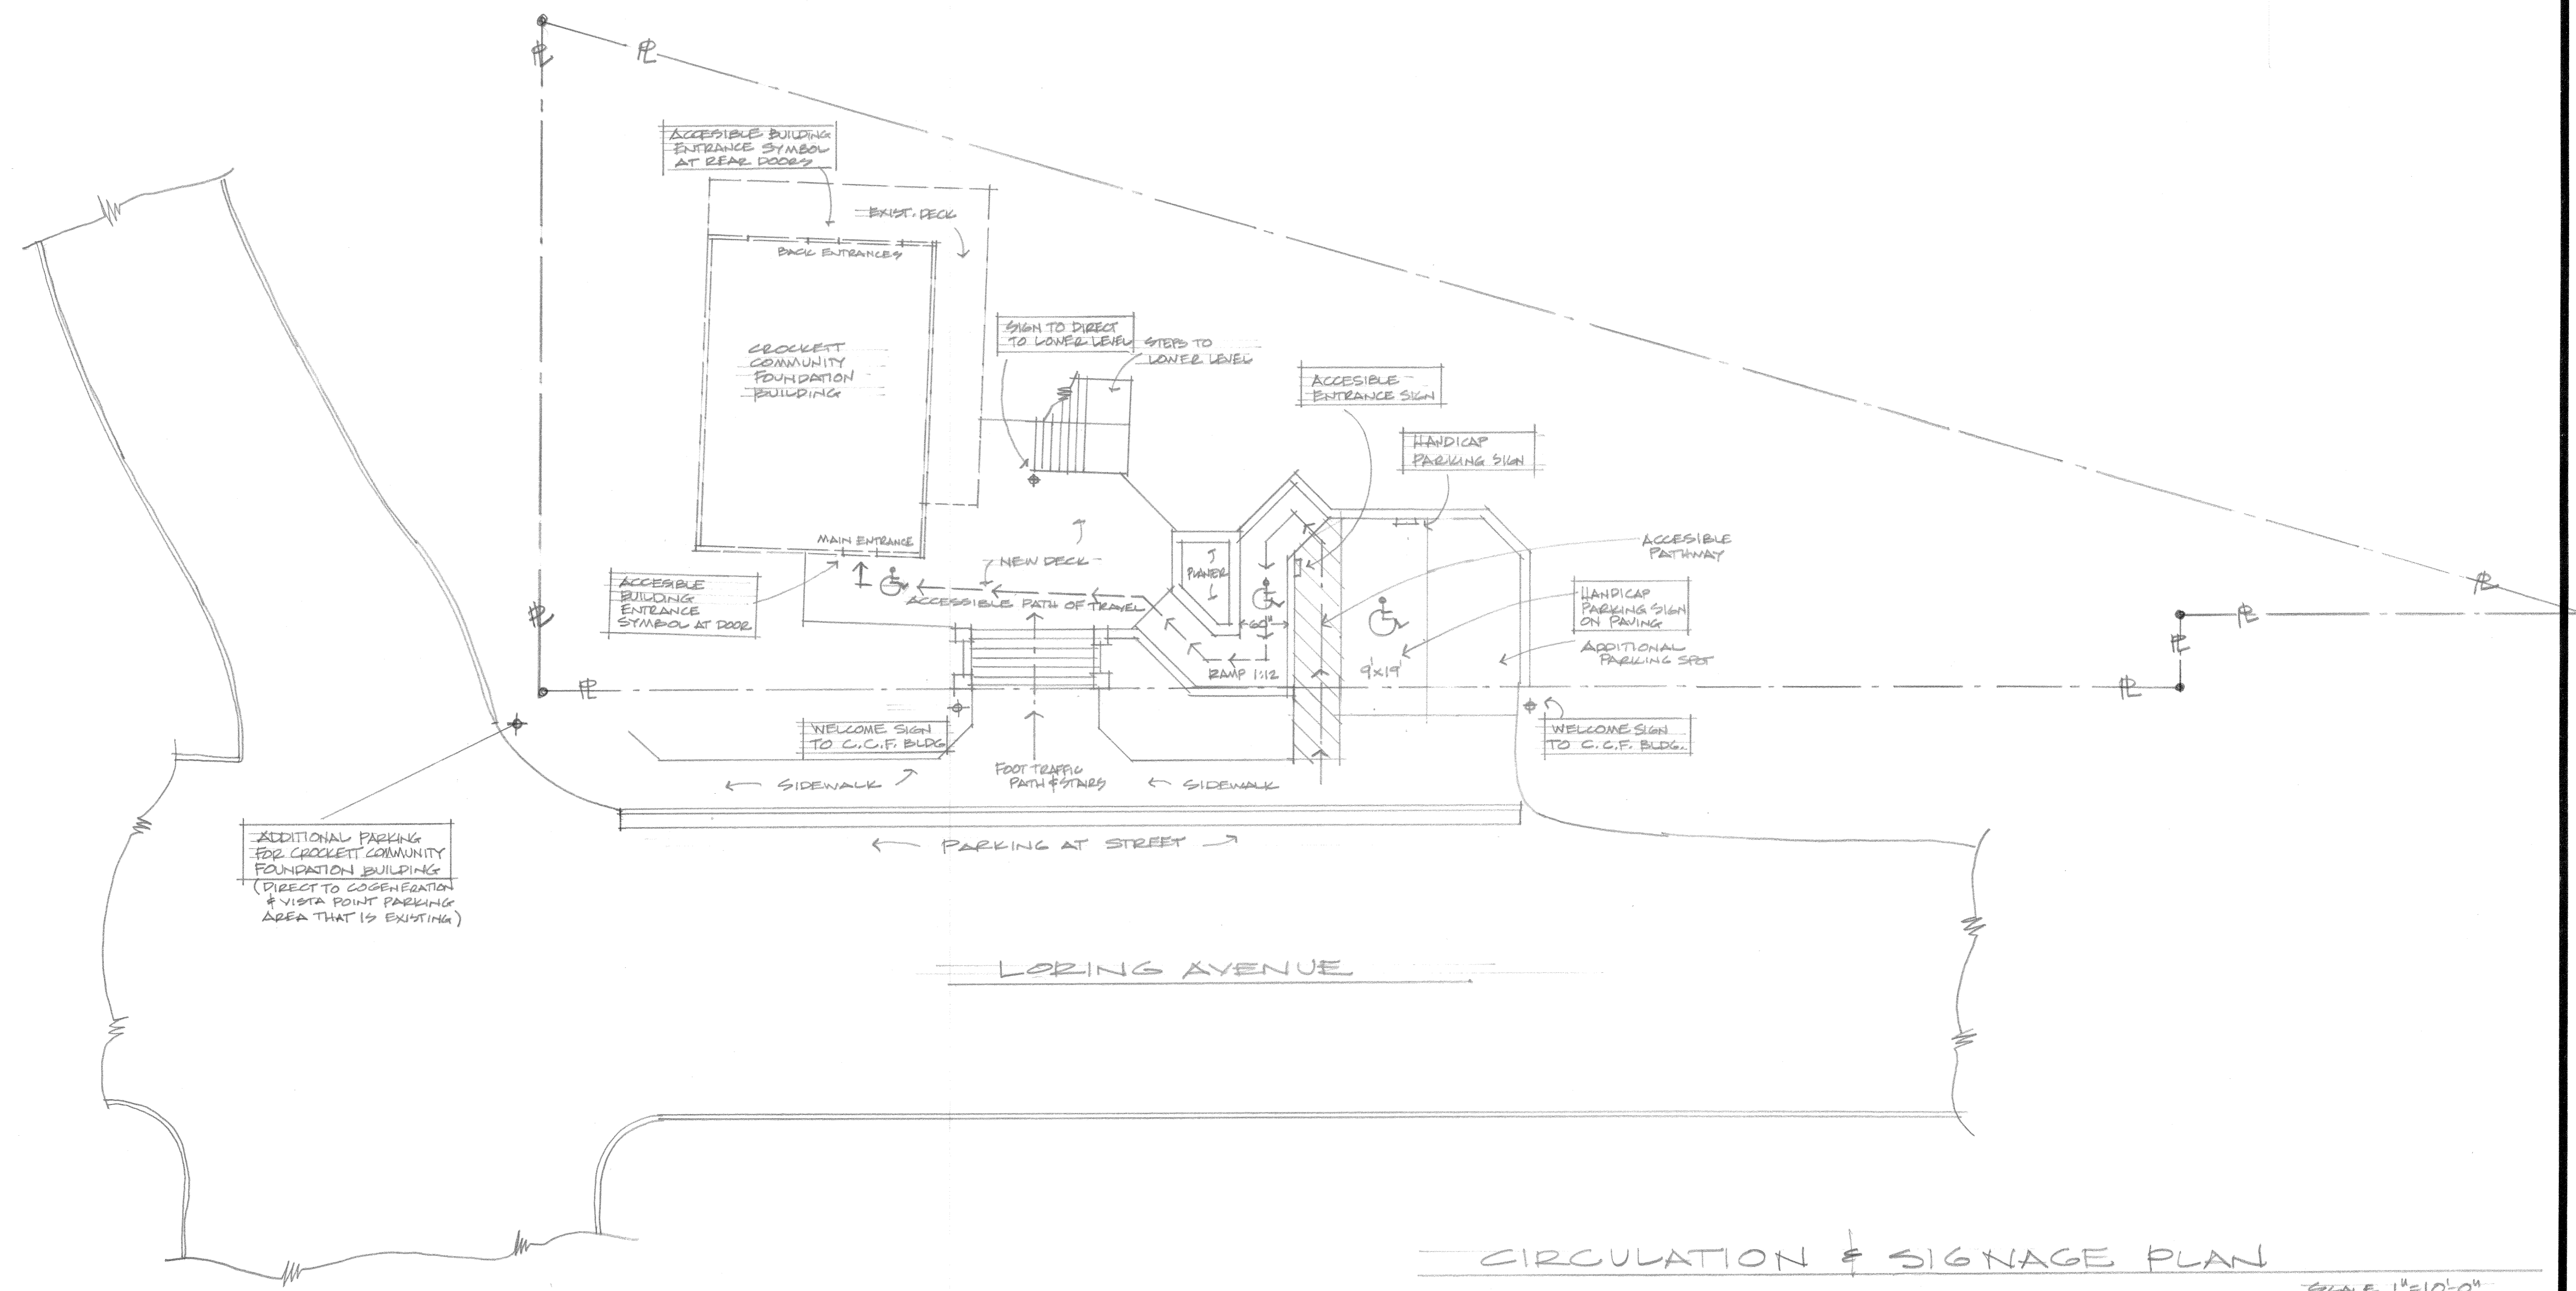

CIRCULATION & SIGNAGE PLAN

SCALE 1"=10'-0"

NOTE:
 1. ALL RAMPS, PATHWAYS & PARKING AREAS TO MEET ALL ADA REQUIREMENTS.

CROCKETT COMMUNITY FOUNDATION BUILDING
 144 LORING AVE.
 CROCKETT, CALIFORNIA
 CONTRA COSTA COUNTY
 A.P.N. 254-080-008

DRAWN EAM
CHECKED
DATE JULY 2009
SCALE 1"=10'-0"
JOB NO. CROCKETT
SHEET 6
OF 6 SHEETS